


PLAN VIEW OF ARMORED FOAM JOINT  
SEAL @ END BENT FOR BARRIER RAIL

**FIGURE 12 - 12**

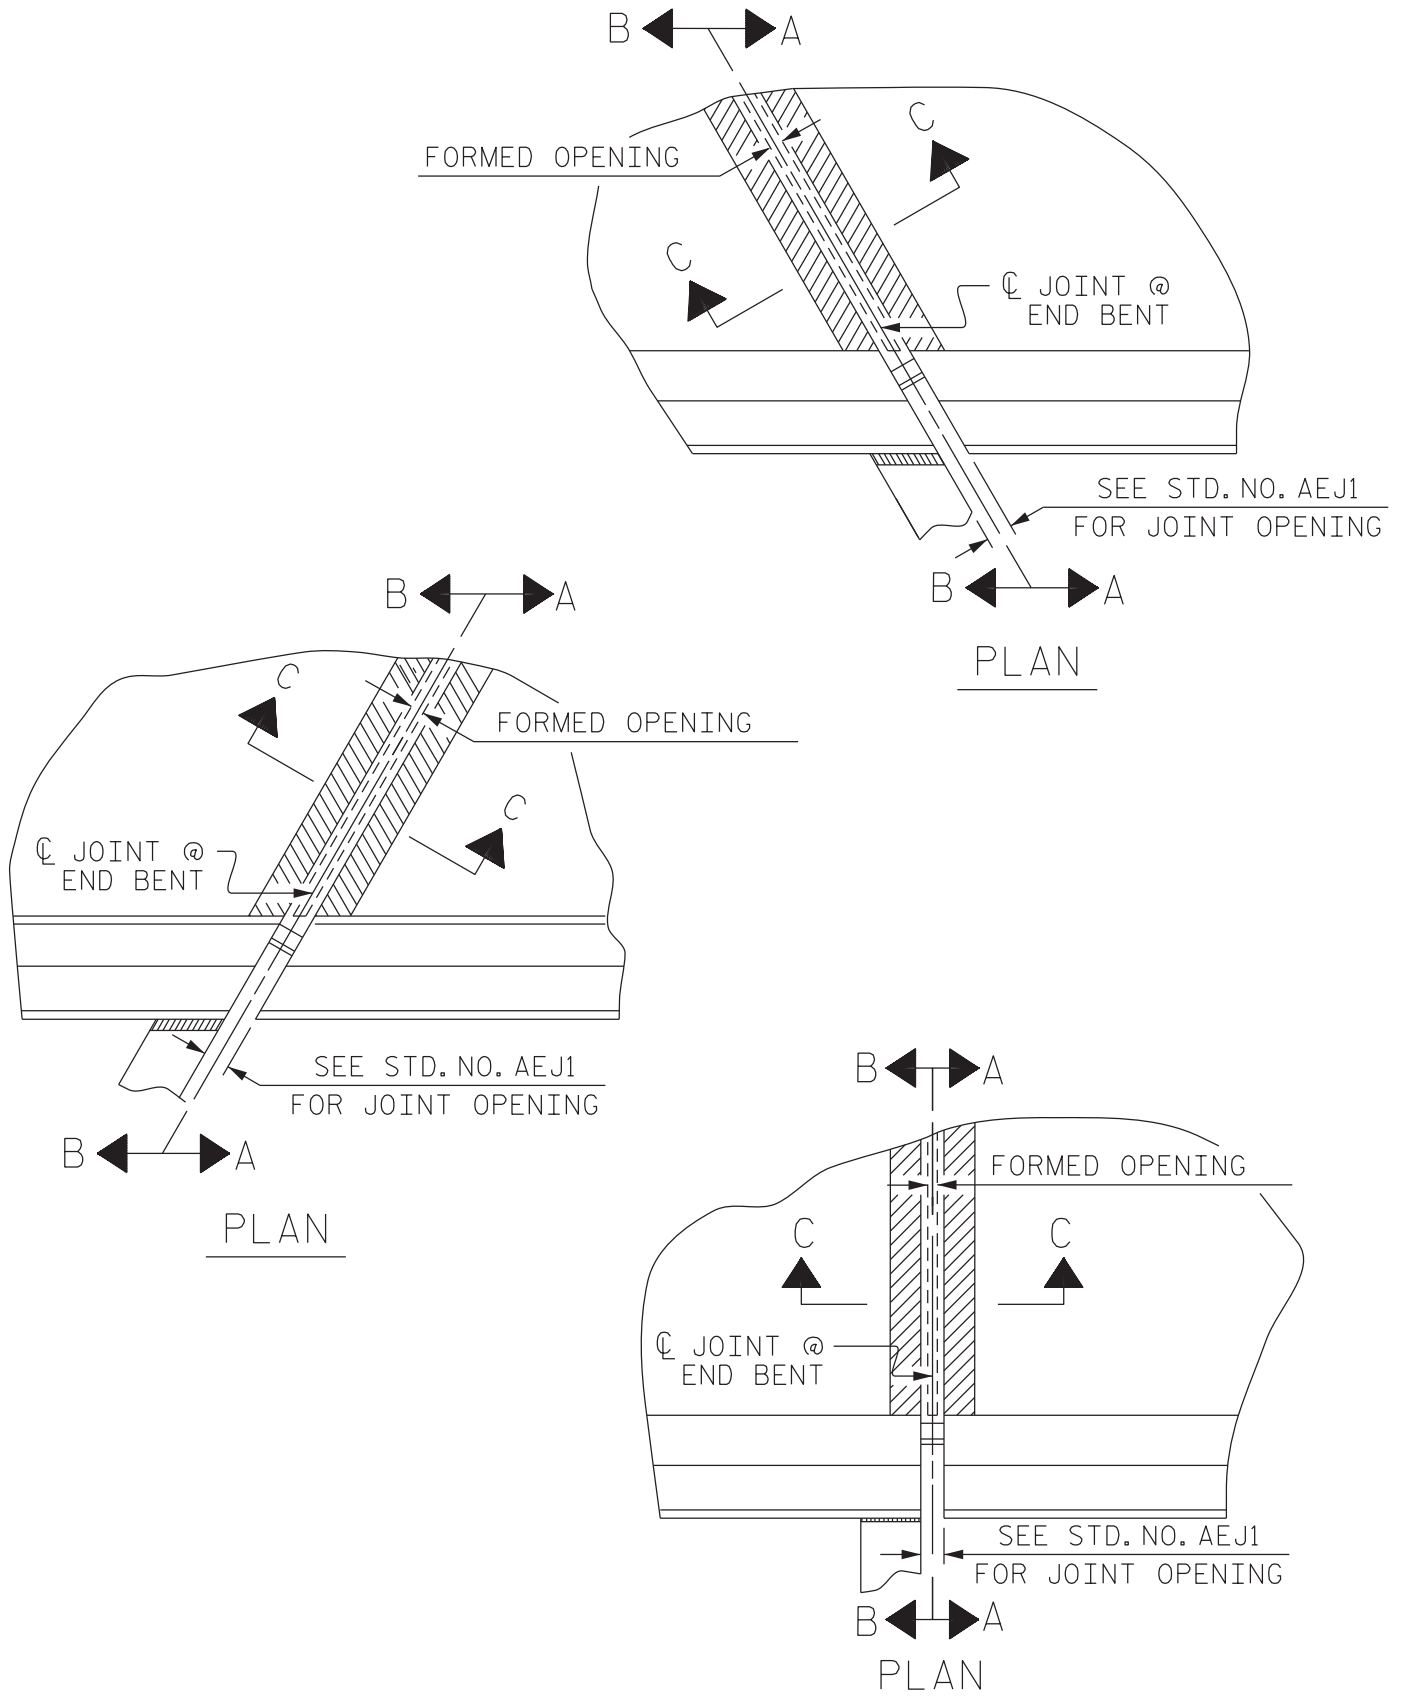

PLAN VIEW OF ARMORED FOAM JOINT  
SEAL @ END BENT FOR BARRIER RAIL

**FIGURE 12 - 12 M**